

CONCESSION

TOWNSHIP

OF

AUGUSTA

REGISTERED INSTRUMENT  
N 30-15387 & 30-15828

REGISTERED INSTRUMENT  
N 30-15786

REGISTERED INSTRUMENT  
N 30-70344

RECEIVED AND DEPOSITED  
MAY 10 1989  
MAY 10 1989  
WILLIAM J. SALTER  
LAND REGISTRAR FOR  
THE REGISTRY DIVISION  
OF GRENVILLE.

SCHEDULE			
PART	LOT	CON	INSTRUMENT
1	E/2-34	9	30-15387 30-15828

PLAN OF SURVEY OF  
PART OF EAST 1/2 OF LOT 34, CONCESSION 9  
TOWNSHIP OF AUGUSTA  
COUNTY OF GRENVILLE

SCALE ONE INCH = 40 FEET  
WILLIAM J. SALTER - O.L.S.  
1989

SURVEYOR'S CERTIFICATE

I HEREBY CERTIFY THAT:  
1. THIS SURVEY AND PLAN ARE CORRECT AND IN ACCORDANCE WITH THE SURVEY ACT AND THE REGULATIONS MADE THEREUNDER.  
2. THE SURVEY WAS COMPLETED ON THE 6TH DAY OF MAY, 1989.  
MAY 10, 1989  
WILLIAM J. SALTER  
ONTARIO LAND SURVEYOR

NOTE:  
BEARINGS ARE ASTRONOMIC AND ARE REFERRED TO THE SOUTHERLY LIMIT OF LOT 34, CONCESSION 9 AS SHOWN ON A PLAN OF SURVEY BY K. WISEMAN O.L.S. DATED NOVEMBER 25, 1984 HAVING A BEARING OF N 42° 44' 20" E.


LEGEND

- DENOTES SURVEY MONUMENT FOUND
- DENOTES SURVEY MONUMENT SET
- S.I.B. DENOTES STANDARD IRON BAR
- S.S.I.B. DENOTES SHORT STANDARD IRON BAR
- I.B. DENOTES IRON BAR
- 613 DENOTES R.F. WICKLESTONE O.L.S.
- 783 DENOTES K.M. WISEMAN LTD. O.L.S.
- 1120 DENOTES J.A. MINNES O.L.S.
- DEED DENOTES REGISTERED INSTRUMENT N° 30-15286

"CAUTION" THIS PLAN IS NOT A PLAN OF SUBDIVISION WITHIN THE MEANING OF THE PLANNING ACT.

REGISTERED  
BLOCK  
LOT 3  
LOT 2  
PLAN N 9 4

VILLAGE NORTH AUGUSTA

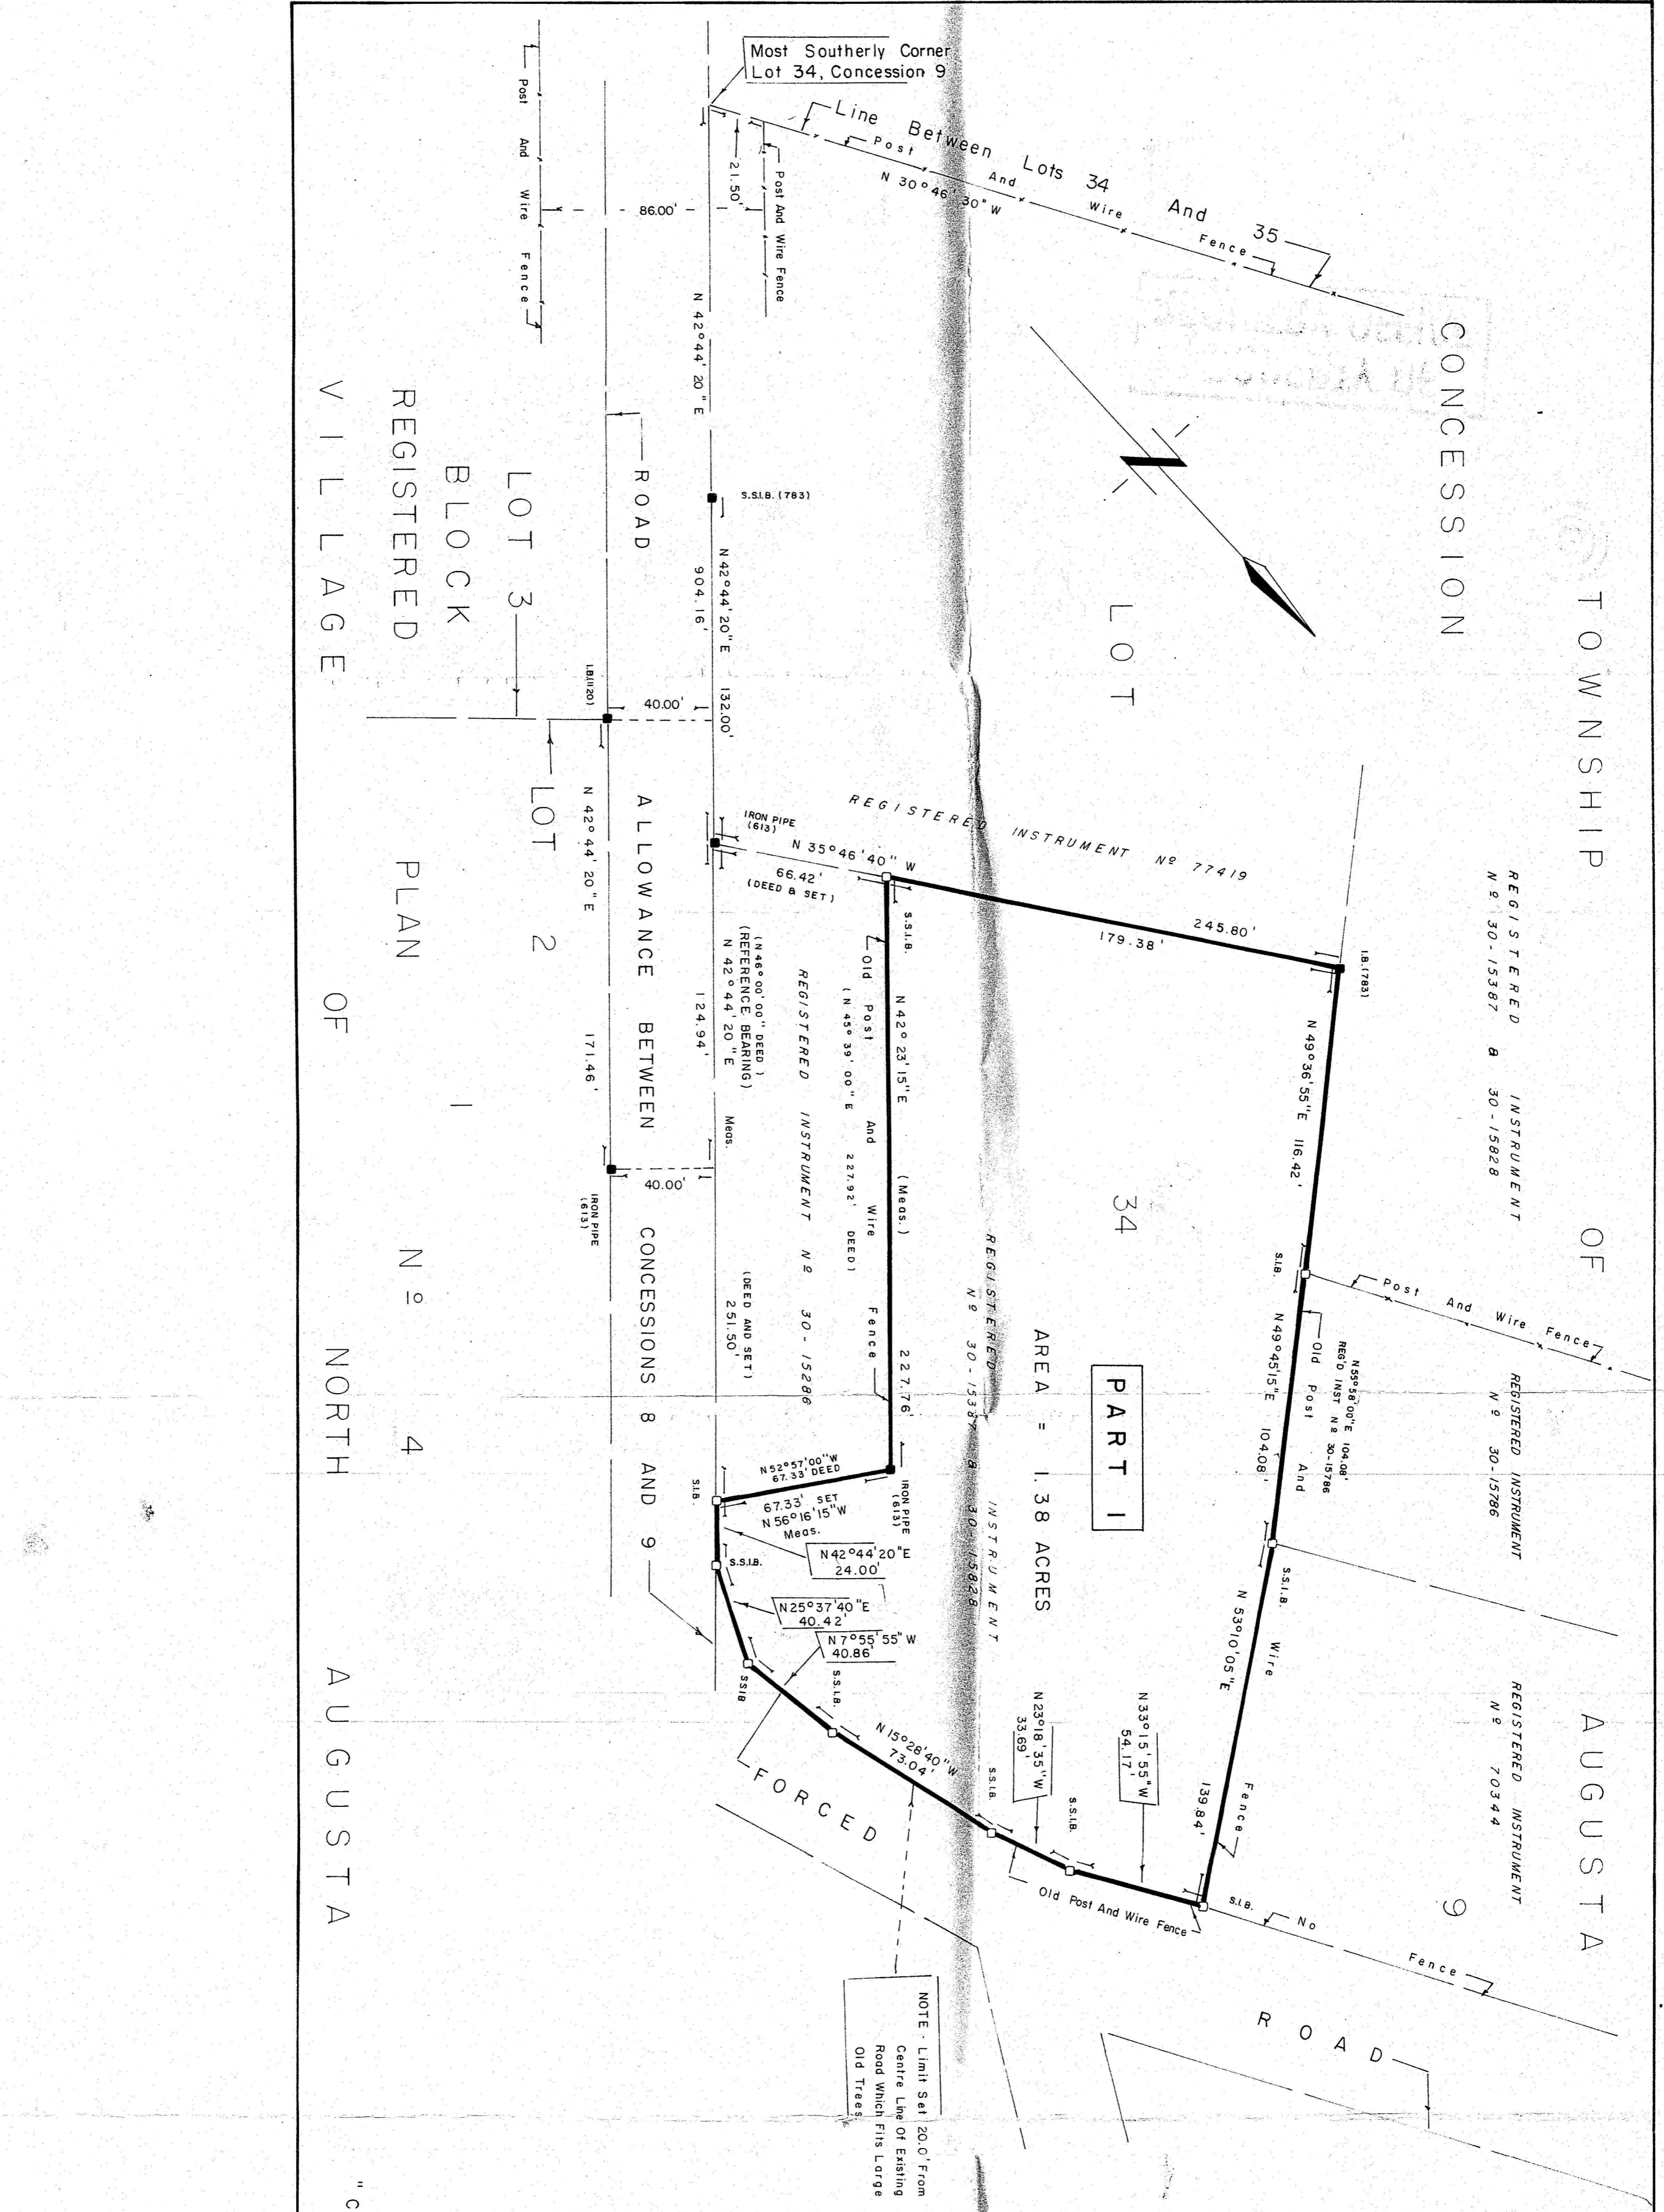

NOTE: Limit Set 20.0' From Centre Line of Existing Road Which Fits Large Old Trees

AREA = 1.38 ACRES

PART 1

ALLOWANCE BETWEEN CONCESSIONS 8 AND 9

LOT 3

LOT 2

LOT 1

REGISTERED

PLAN

N 9

AUGUSTA

"CAUTION" THIS PLAN IS NOT A PLAN OF SUBDIVISION WITHIN THE MEANING OF THE PLANNING ACT.